


TOP 213
Obergeschoss

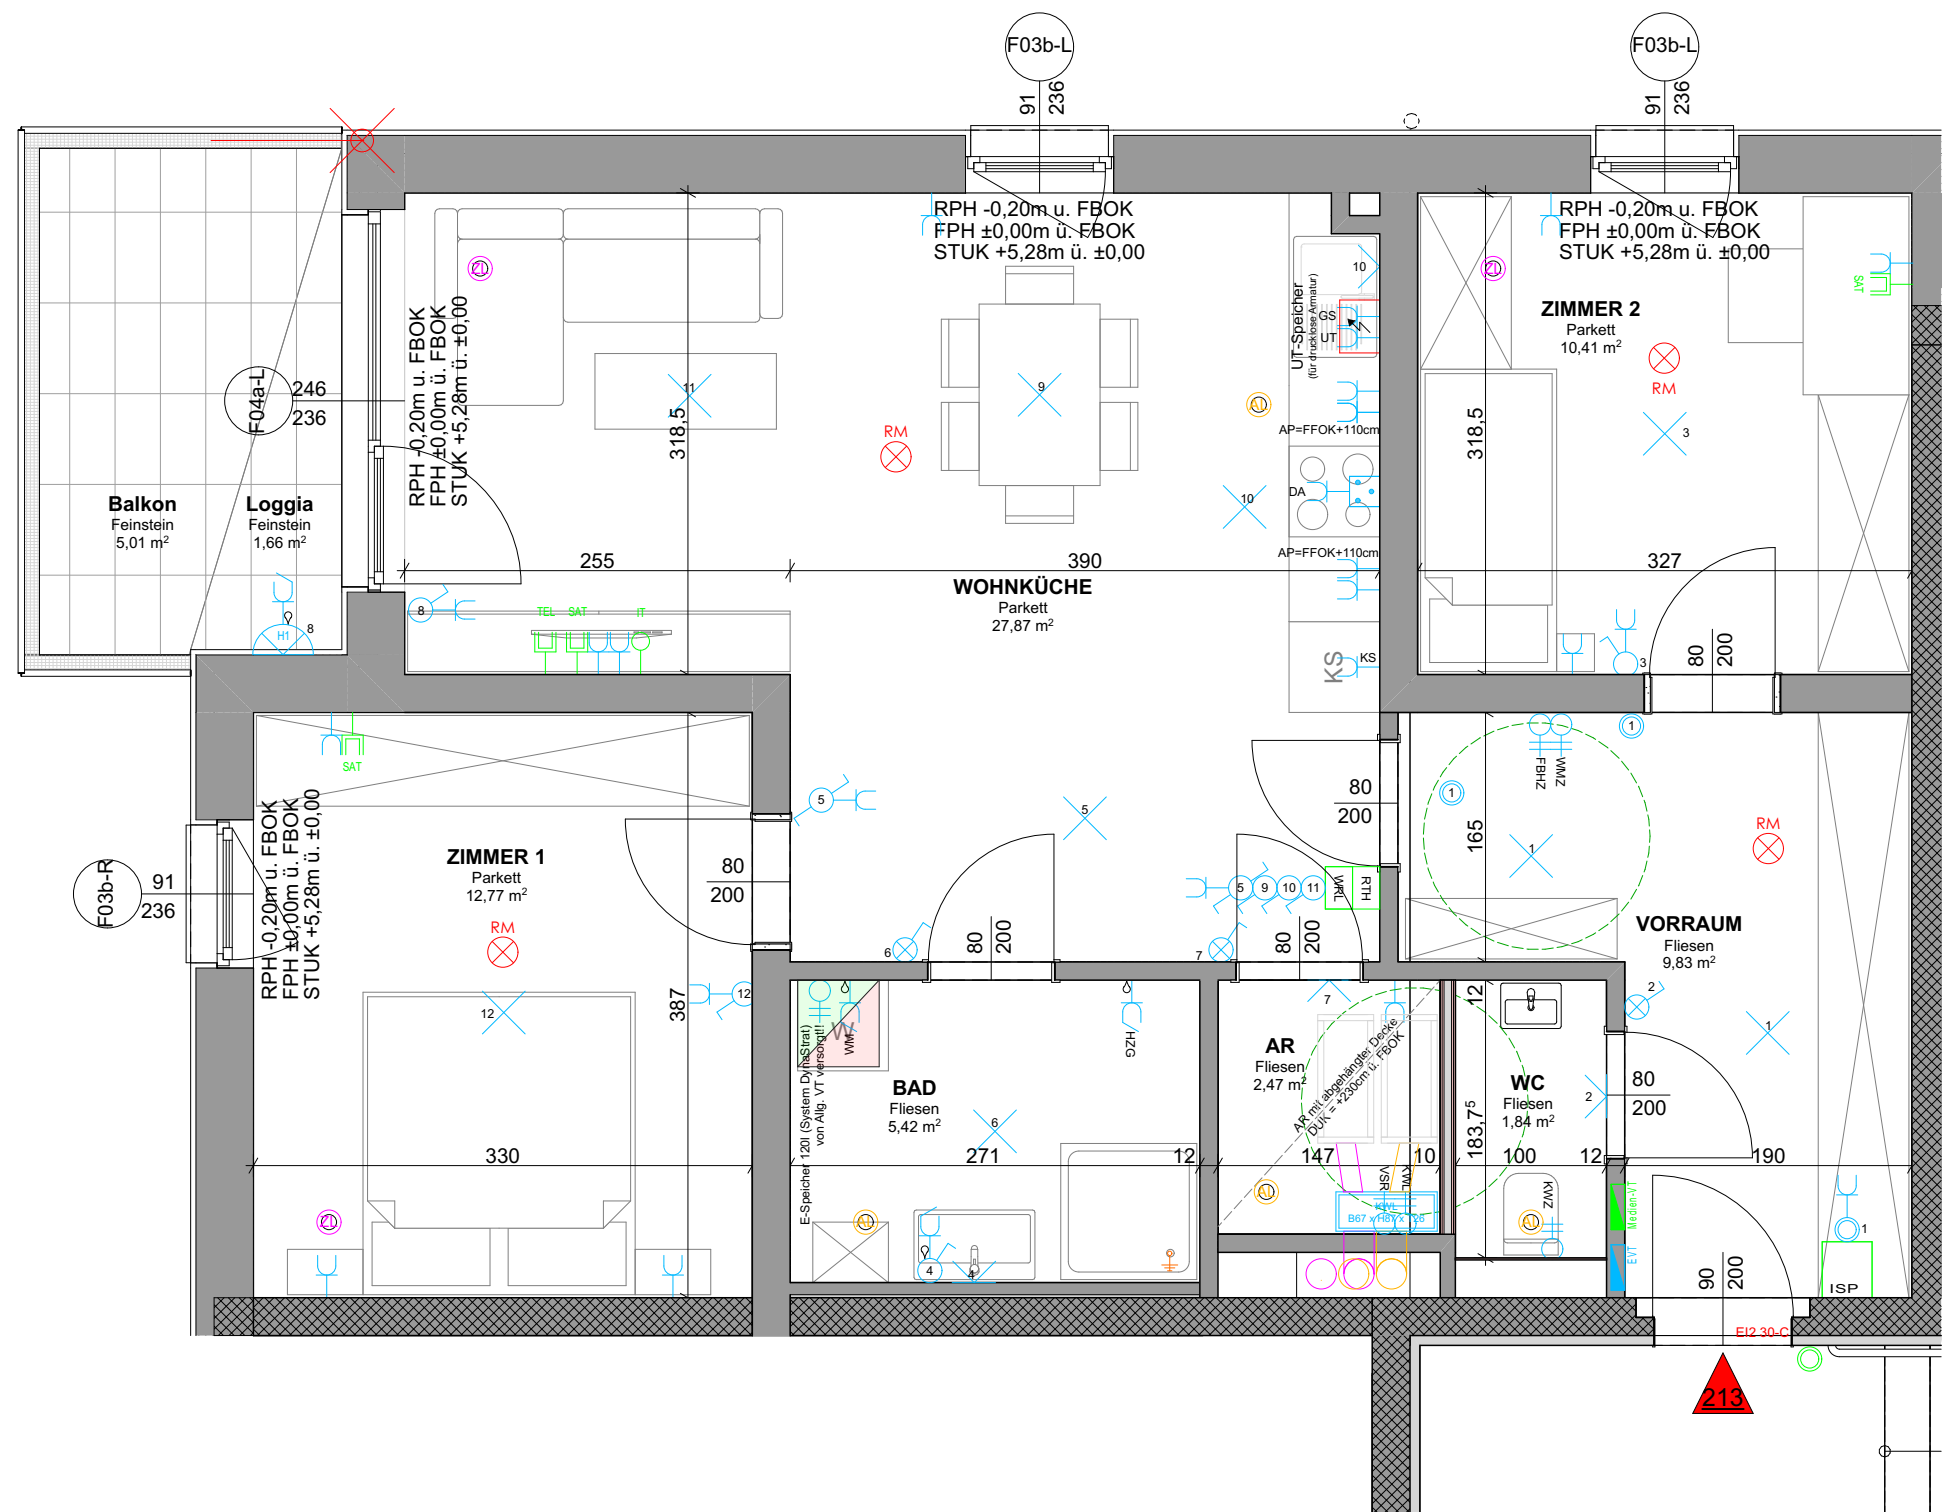

0 1 2 3m Maßstab 1:50