


TOP 105
1. Obergeschoss

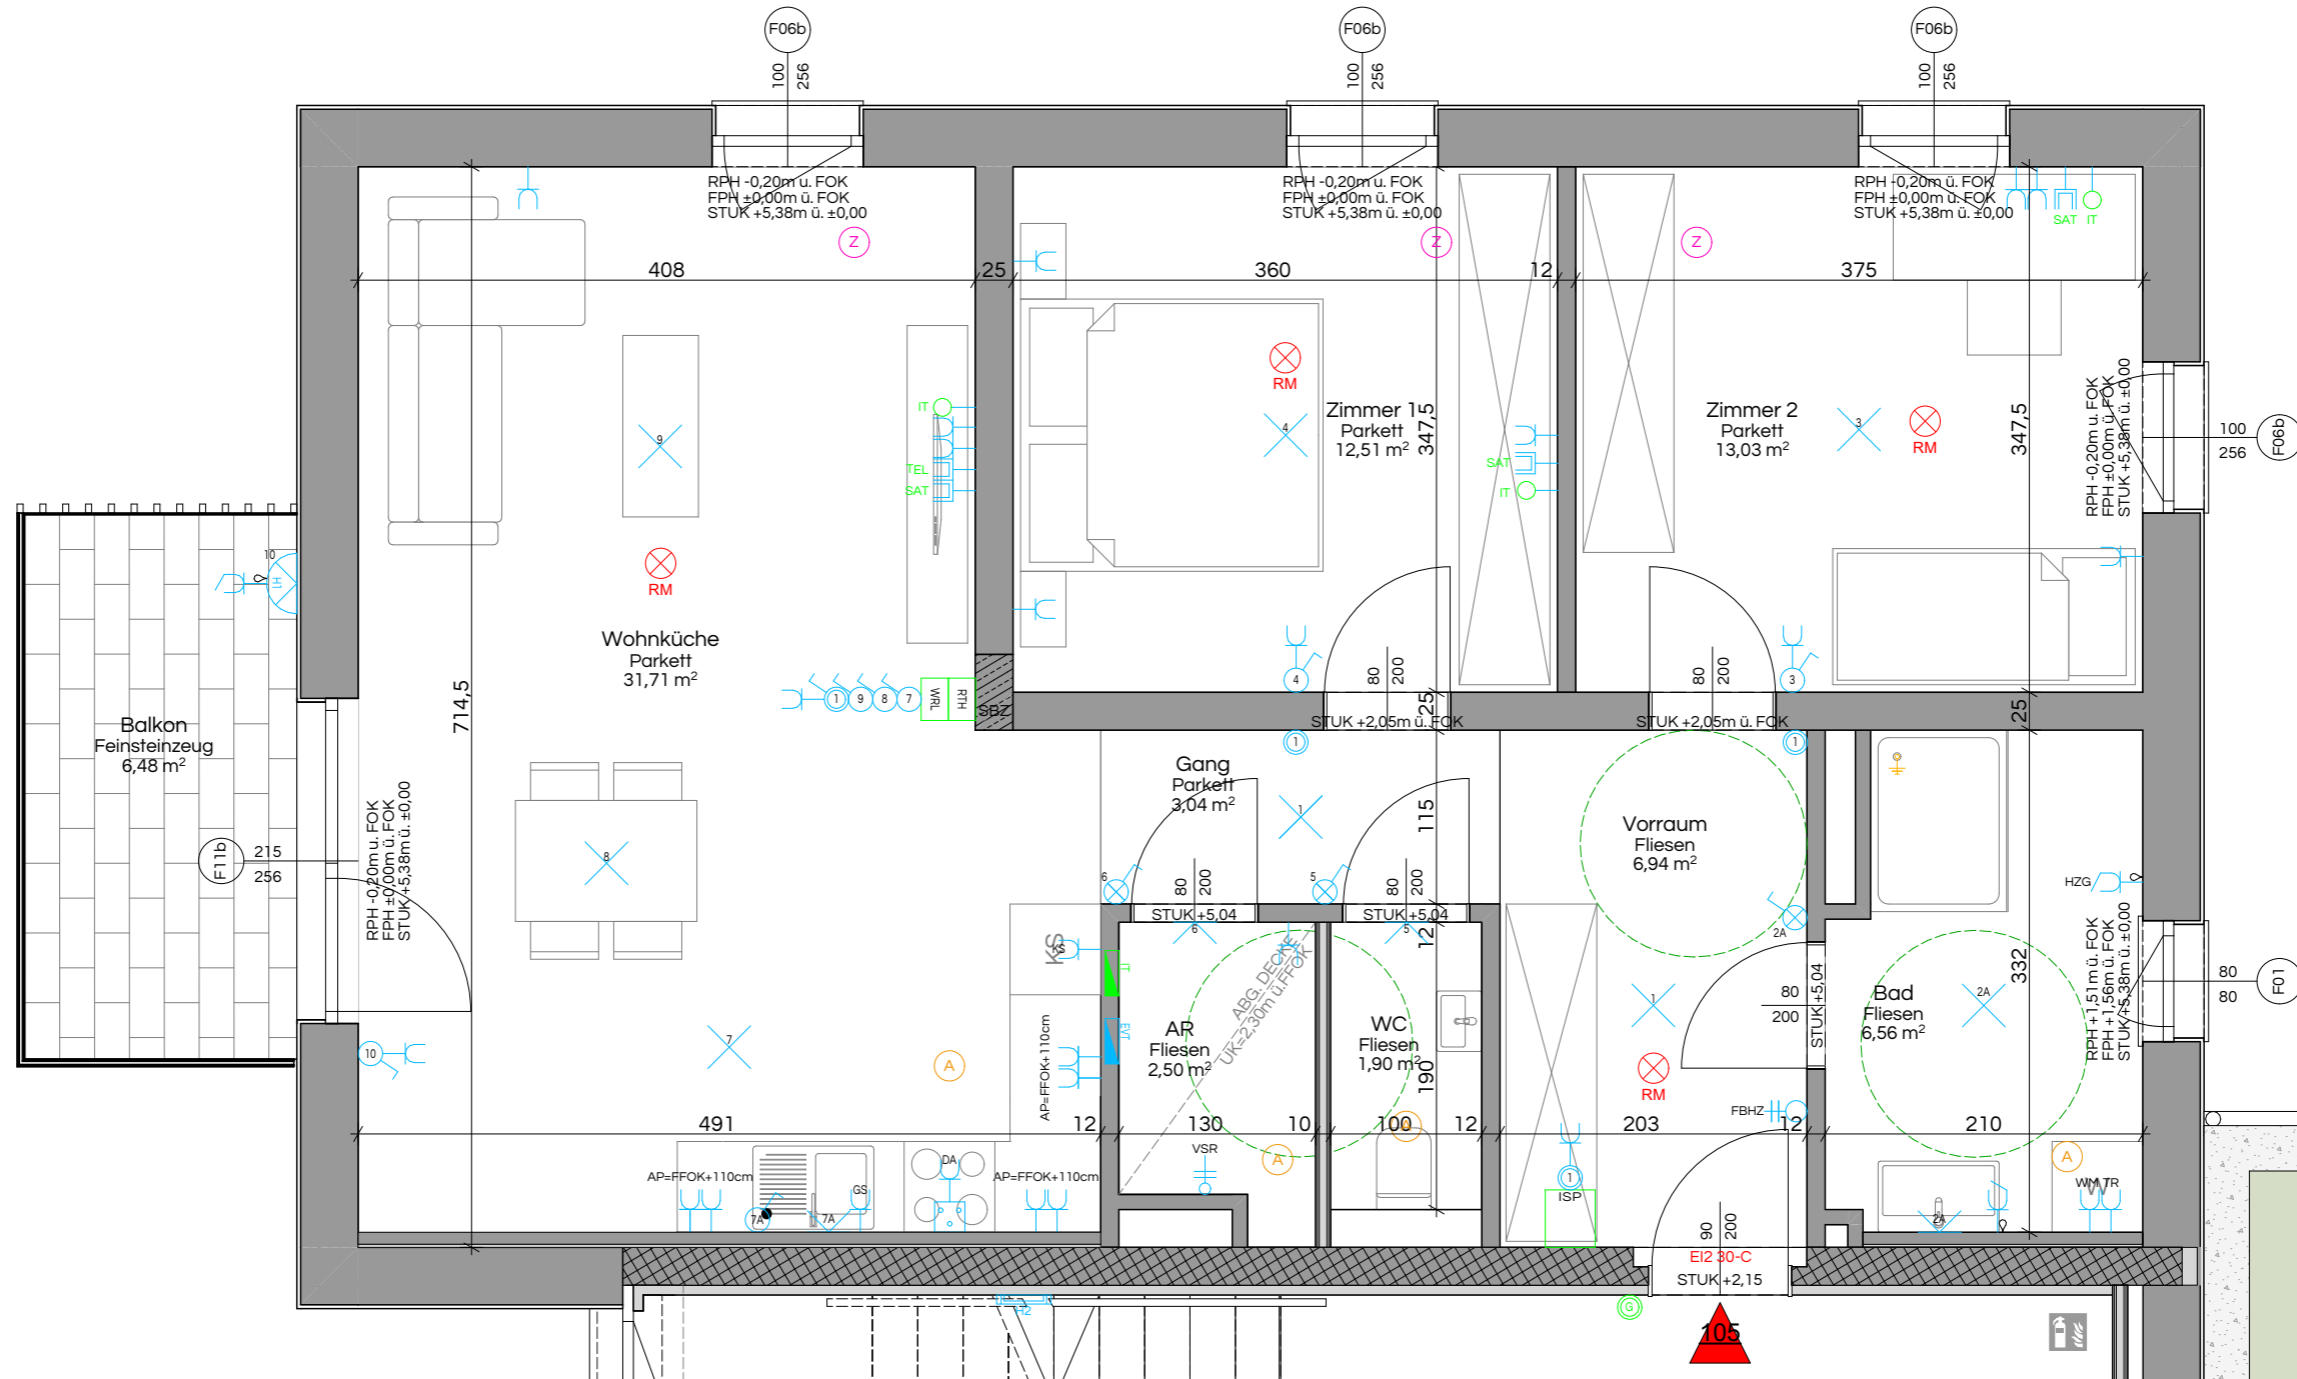

0 1 2 3m Maßstab 1:50

